

GASKINS CARIBBEAN COTTAGE


WEST END- ROATAN BAY ISLANDS

HONDURAS, CENTRAL AMERICA

SAMPLE


LIST OF DRAWING PAGES:

- CS COVER SHEET
- G GENERAL FLOOR LAYOUT
- A2 FRONT ELEVATION
- A3 REAR ELEVATION
- A4 RIGHT ELEVATION
- A5 LEFT ELEVATION

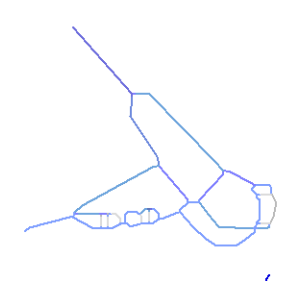 P.R. BRODERICK
DESIGNS www.prbroderick.com

 SHEET NO.	PROJECT 10-003 DATE 9-3-10 SCALE 1/4" TO 1' DWG. BY PRB CHKD. BY	<table border="1" style="width: 100%; border-collapse: collapse;"> <thead> <tr> <th style="width: 5%;">NO.</th> <th style="width: 10%;">DATE</th> <th style="width: 10%;">REVISION</th> <th style="width: 5%;">BY</th> </tr> </thead> <tbody> <tr><td> </td><td> </td><td> </td><td> </td></tr> <tr><td> </td><td> </td><td> </td><td> </td></tr> <tr><td> </td><td> </td><td> </td><td> </td></tr> </tbody> </table>	NO.	DATE	REVISION	BY													CLINT GASKINS CARIBBEAN COTTAGE RENOVATION WEST END- ROATAN, HONDURAS, CENTRAL AMERICA	P.R. BRODERICK DESIGNS  WWW.PRBRORDERICK.COM	
NO.	DATE	REVISION	BY																		

GENERAL NOTES:

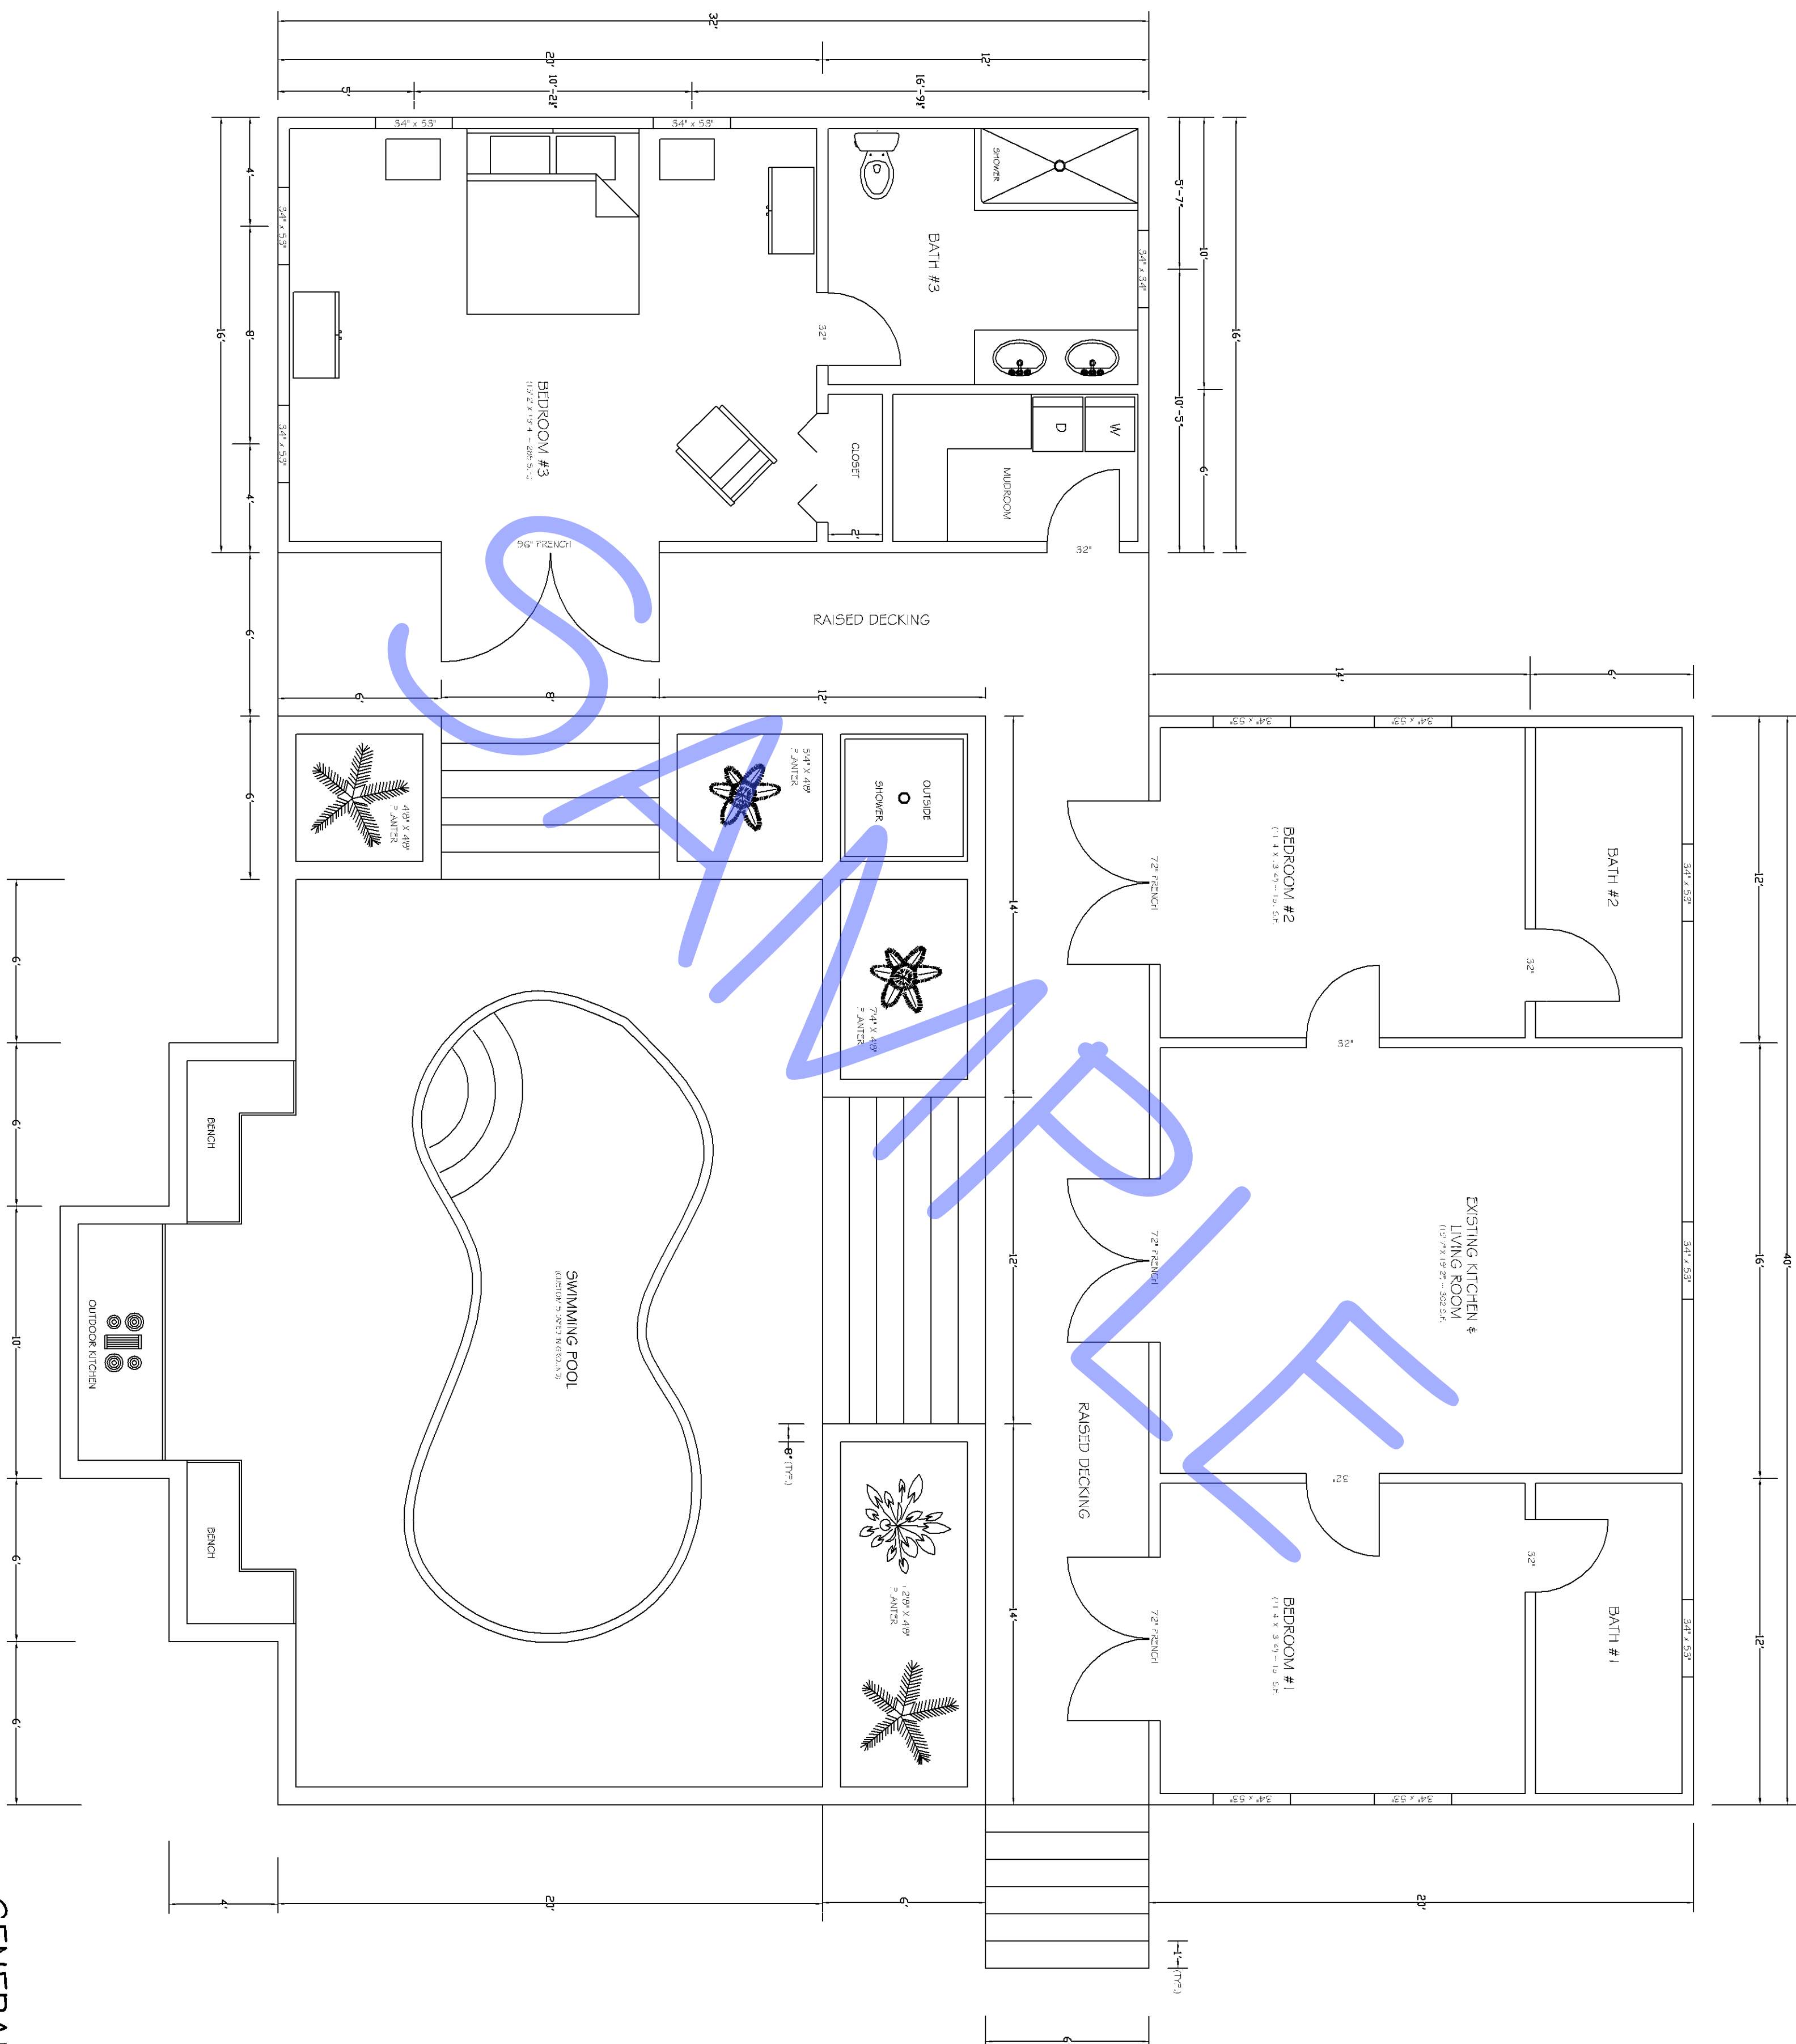

GENERAL FLOOR PLAN

PROJECT	10-003
DATE	9-3-2010
SCALE	1/4" TO 1'
DWG. BY	PRB
CHKD. BY	

NO.	DATE	REVISION	BY

CLINT GASKINS
CARRIBEAN COTTAGE RENOVATION

WEST END - ROATAN ISLANDS, HONDURAS, CENTRAL AMERICA

P.R. BRODERICK DESIGNS

WWW.PRBRÖDERICK.COM

SHEET NO.