

AREA BETWEEN BATHROOM / BEDROOM WALL AND LEFT AREA TO BE OPEN TYPE CEILING.

THE HEIGHT OF THIS AREA FROM FINISHED FLOOR TO COLLAR RAFTER TO BE APPROX. 4' 8"

AREA SHOWN INSIDE THE DASHED LINE TO BE LEFT / ROOM'S ROOM AREA APPROX. 50 SQ. FT. * 365' FRONT PORTION OF LEFT WILL LOOK THROUGH DOWNER WINDOW AND REAR WILL LOOK OVER INTERIOR GREAT ROOM AND FEATURE A WOODEN BOLLING.

- NOTES:
- 1) APPROXIMATE SQUARE FOOTAGE OF DWELLING: 1,195 SQ. FT.
 - 2) SQUARE FOOTAGE OF LEFT/ROOMS AREA: 365 SQ. FT.

SHEET NO.
A1


PROJECT	09-006
DATE	8-24-09
SCALE	1/4" TO 1'
DWG. BY	PRB
CHKD. BY	

NO.	DATE	REVISION	BY


MARGARET DEAR RESIDENCE
CREEK MILL ROAD
NORTH, SC 29112

PRB
WWW.PRBRORDERICK.COM
(843) 225-0691




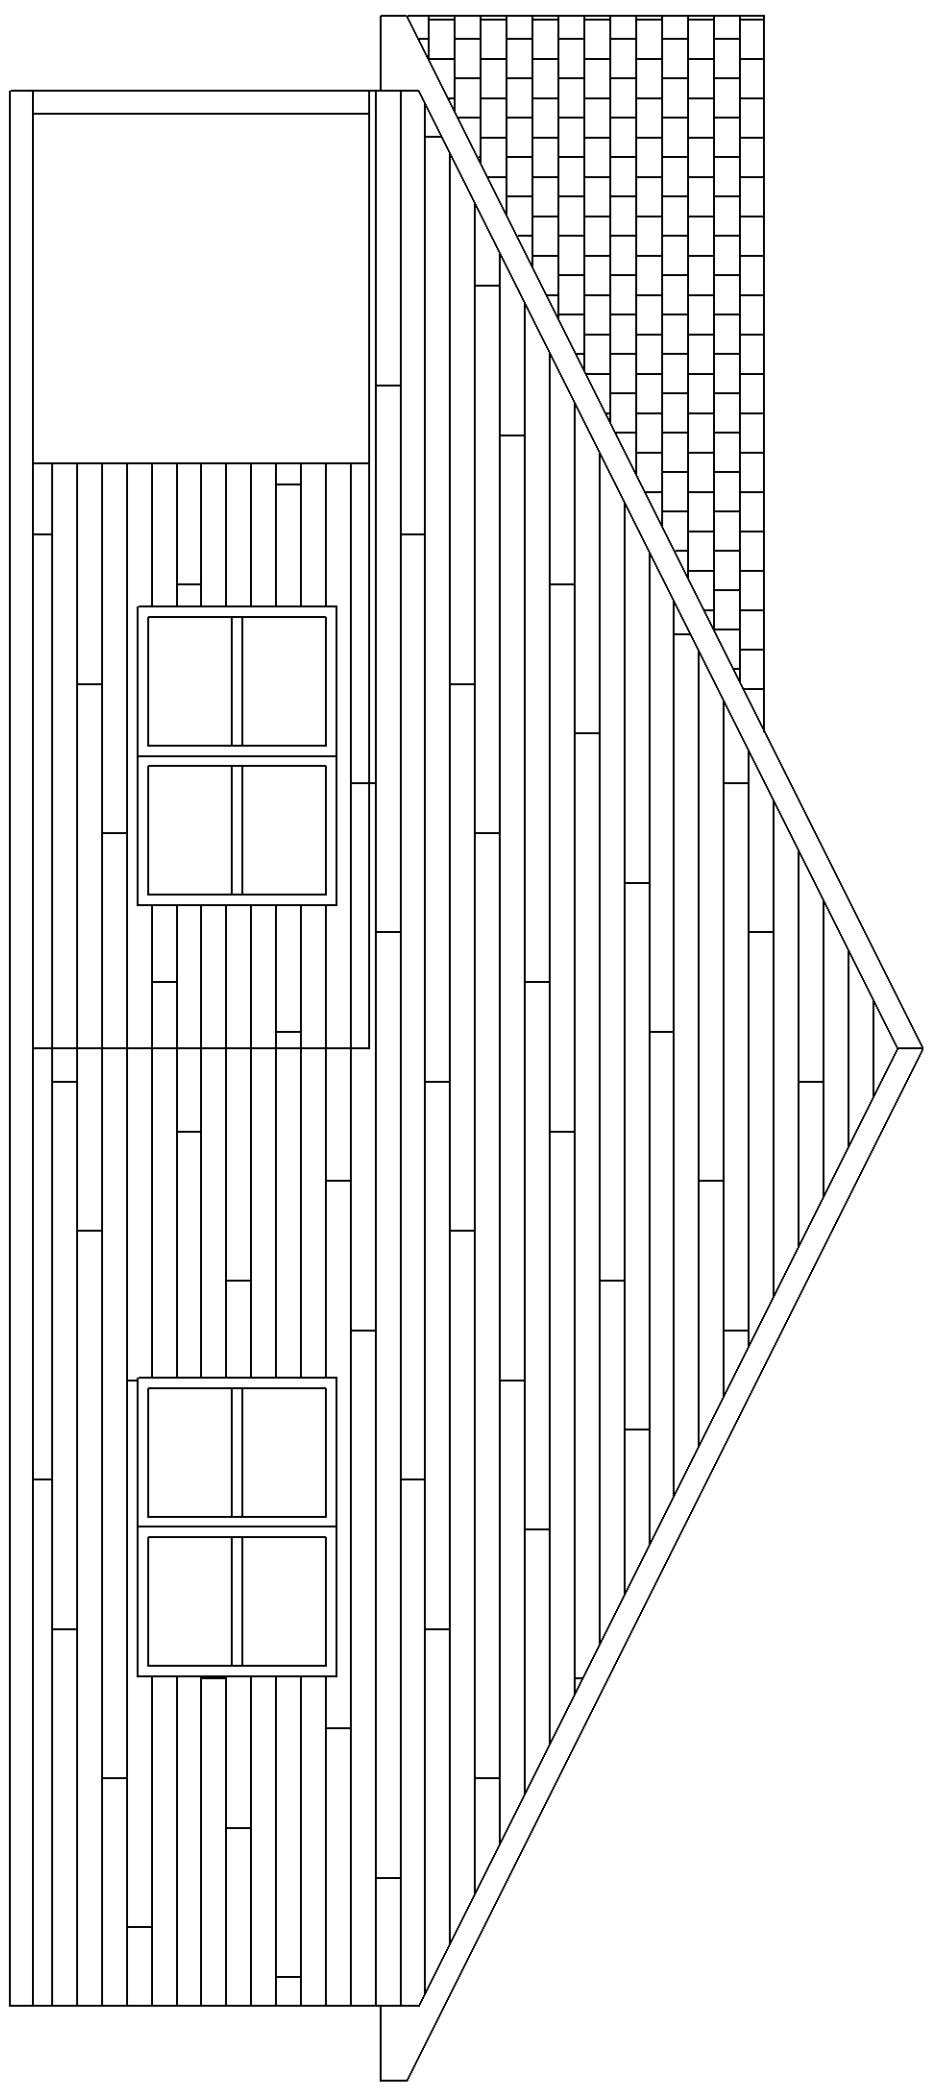


SIDE ELEVATION

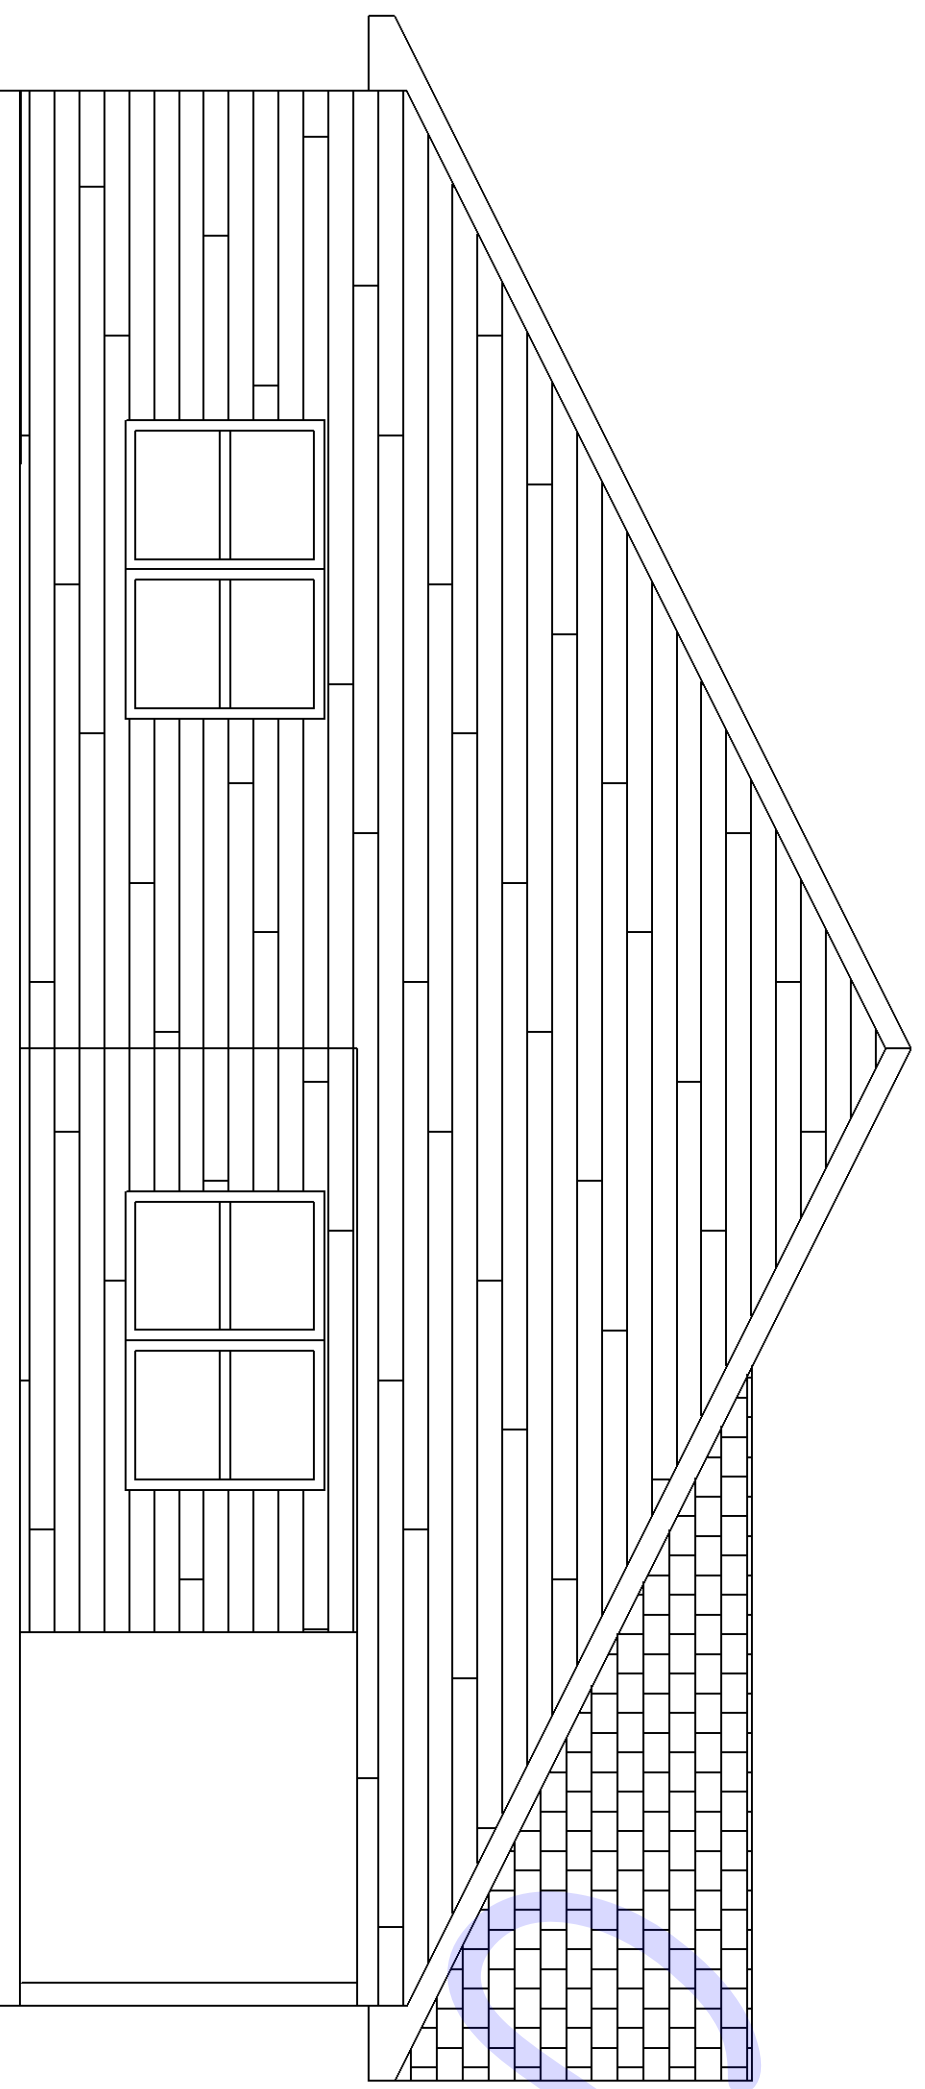

SIDE ELEVATION

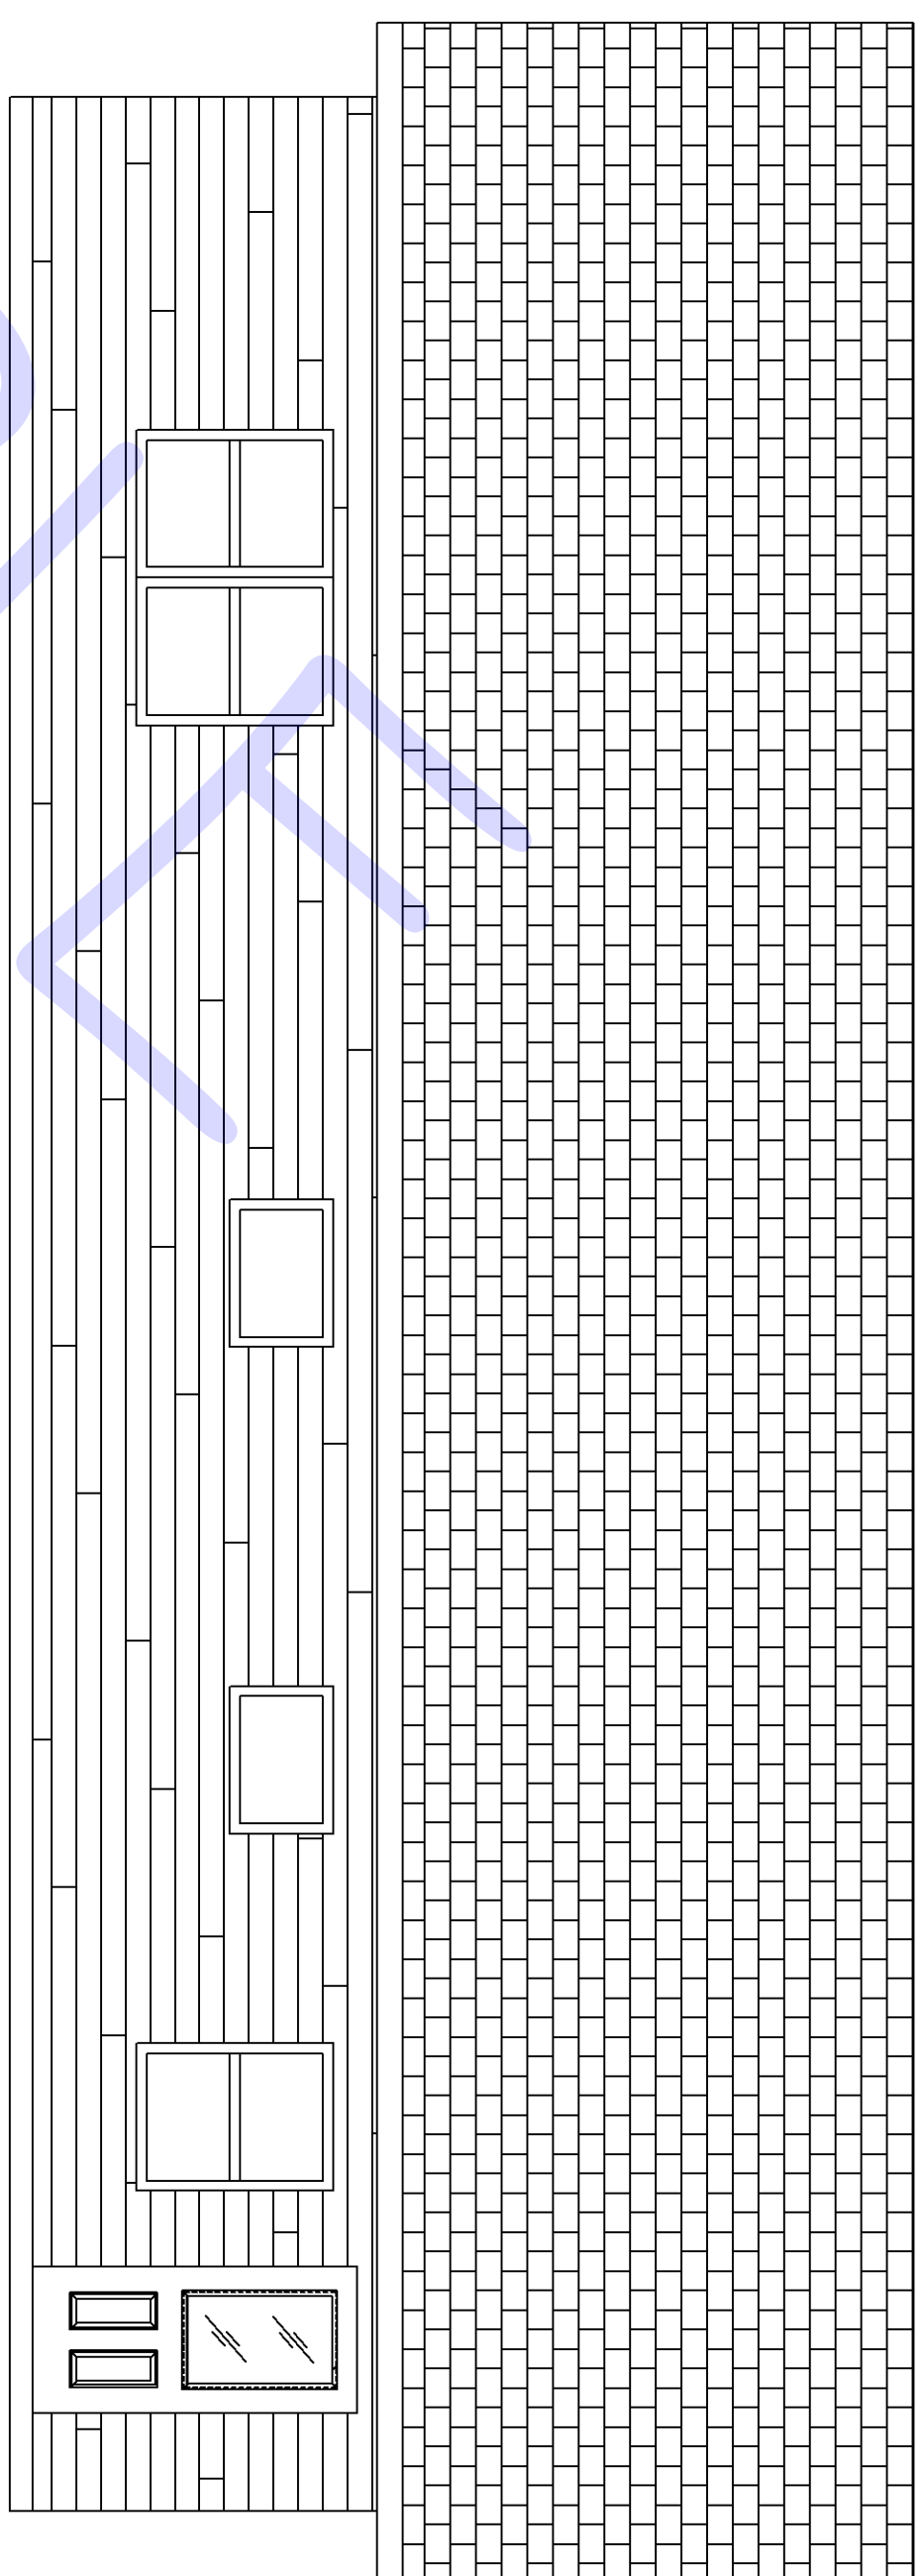

REAR ELEVATION

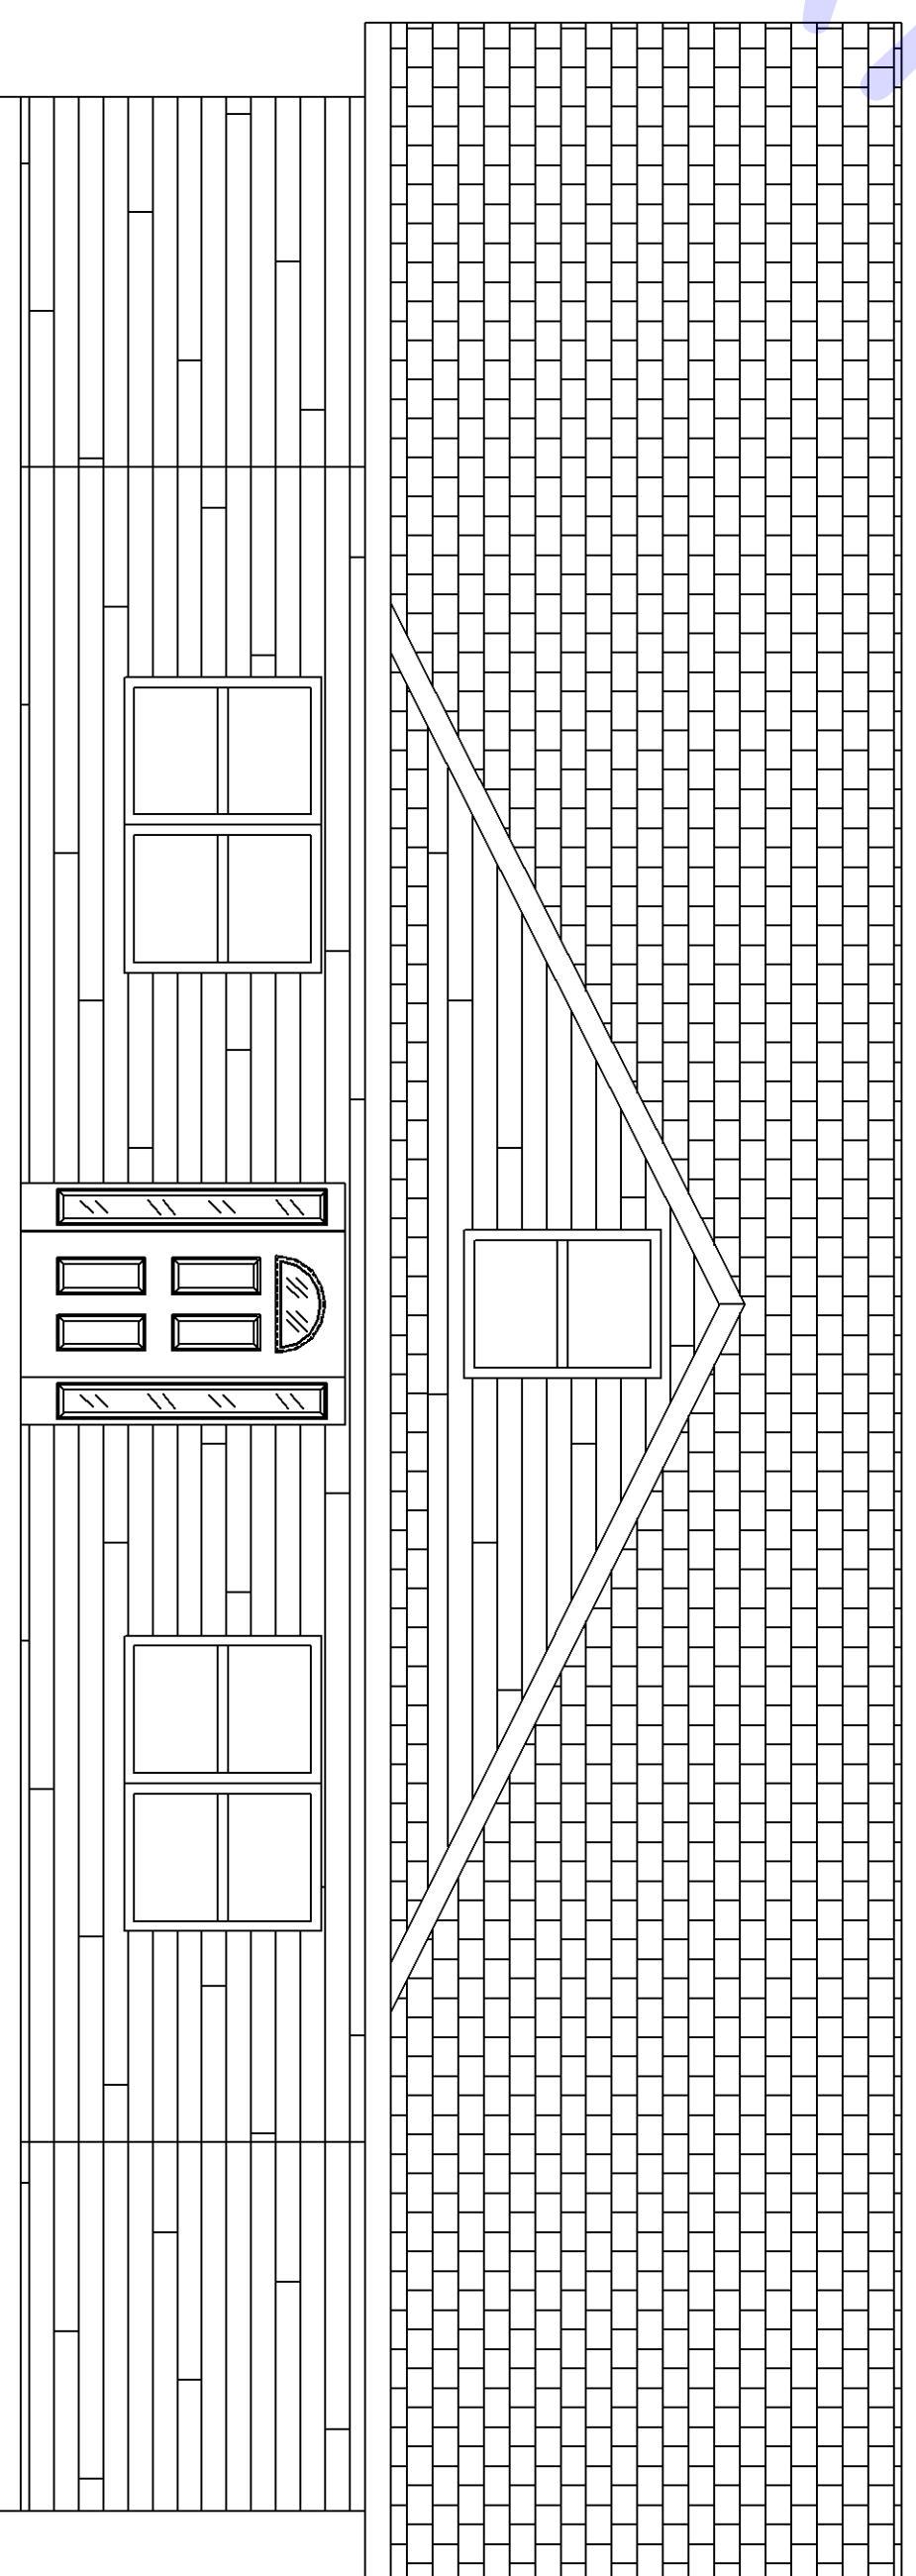

FRONT ELEVATION

NOTES

- 1) FRONT AND SIDE ELEVATIONS CURRENTLY SHOWS NO FRONT PORCH RAILING FOR CLARITY.
- 2) WOOD / HARDPLANK SIDING SHOWN AND STANDARD ASPHALT 3 TAB SHINGLE.
- 3) ALL ROUGH DIMENSIONS FOR WINDOWS AND DOORS ARE PRELIMINARY AND ARE OPEN TO MODIFICATION.

SAMPLE

A2

SHEET NO.

PROJECT	09-006
DATE	8-24-09
SCALE	1/4" TO 1"
DWG. BY	PRB
CHKD. BY	

NO.	DATE	REVISION	BY


MARGARET DEAR RESIDENCE
CREEK MILL ROAD

NORTH, SC 29112

PRB

WWW.PRBRORDERICK.COM
(843) 225-0691



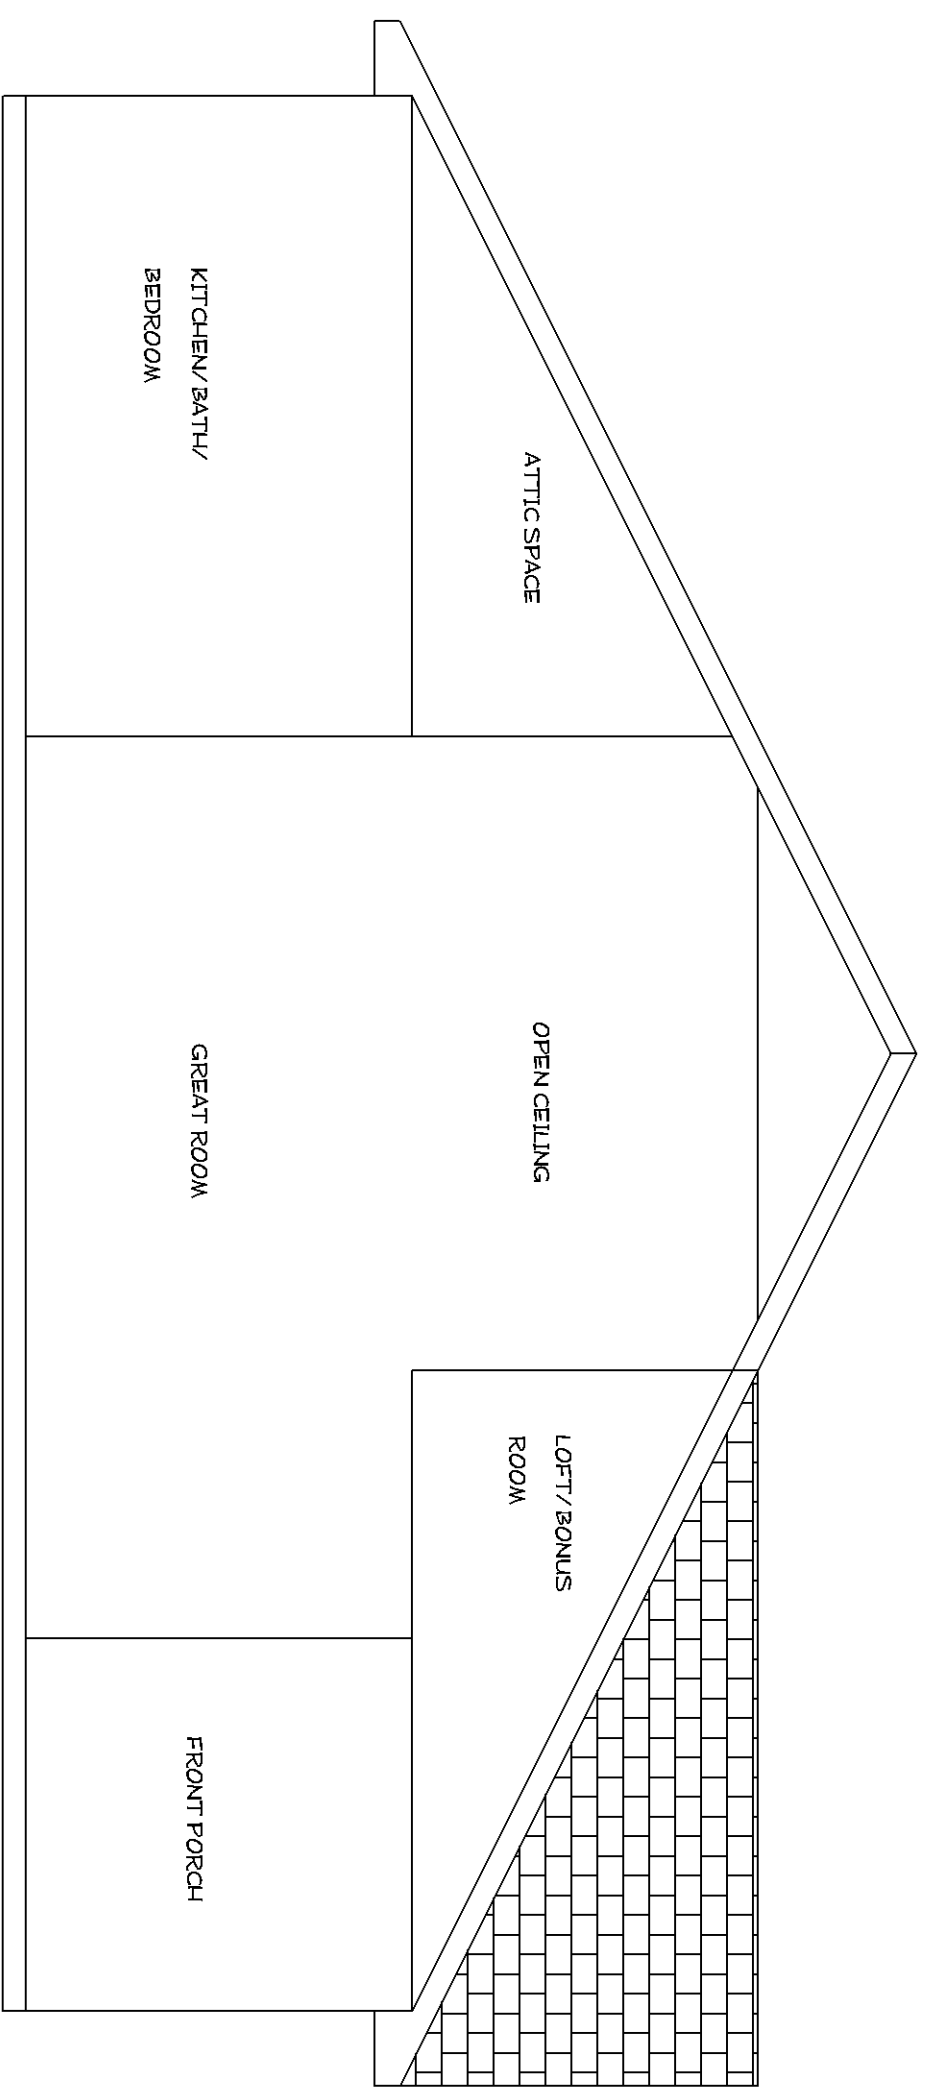

BASIC CROSS SECTION

NOTES:

1)


THIS CROSS SECTION IS PURELY CONCEPTUAL TO SHOW GENERAL LAYOUT OF DWELLING.

SAMPLE

PROJECT	09-006
DATE	8-24-09
SCALE	1/4" TO 1'
DWG. BY	PRB
CHKD. BY	

NO.	DATE	REVISION	BY

MARGARET DEAR RESIDENCE
CREEK MILL ROAD
 NORTH, SC 29112


 WWW.PRBRICKER.COM
 (843) 225-0691



SHEET NO.
A3